
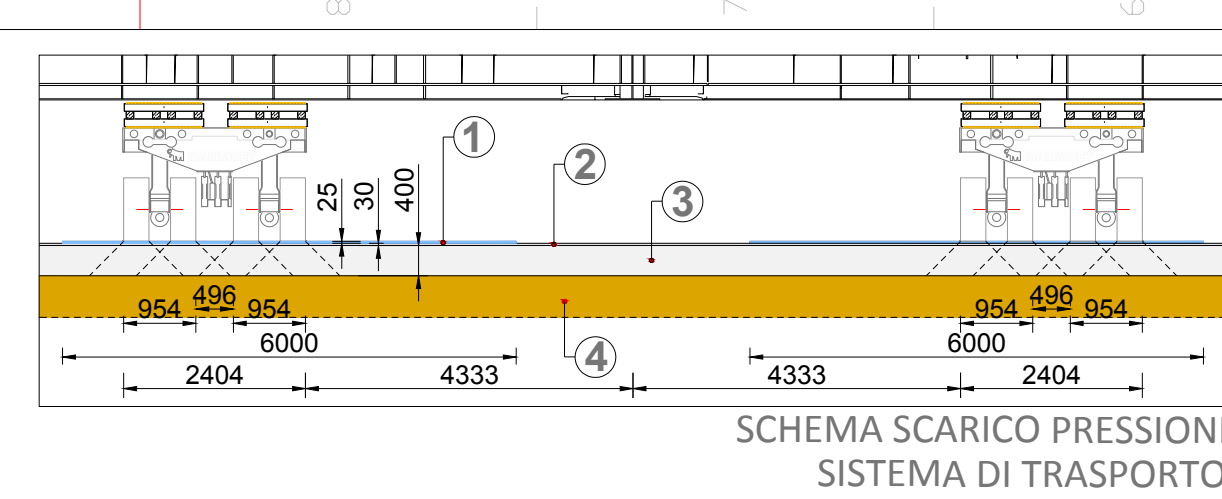


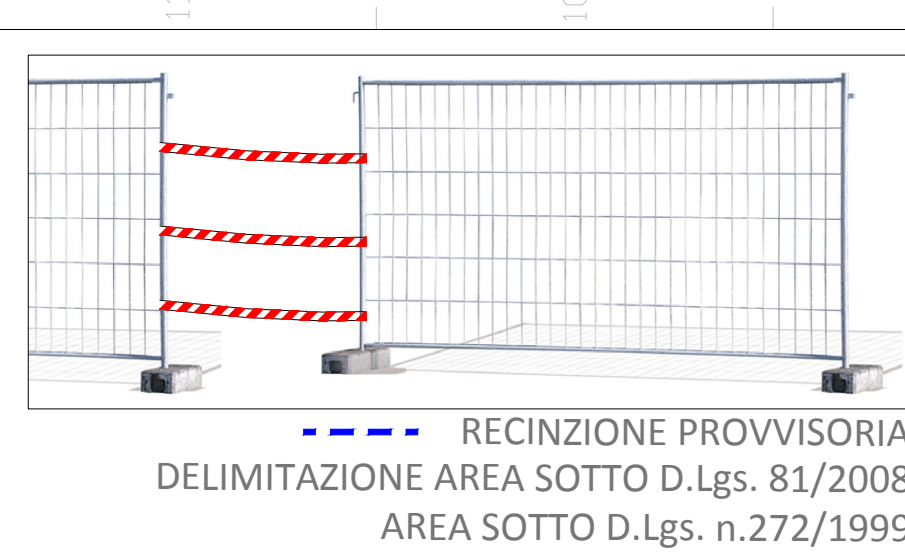

- MARE JONIO**

CROTONE
Porto Nuovo

MODULO_05
Posizione_02

MODULO_05
Posizione_03

MODULO_05
Posizione_04

MODULO_06

MODULO_07

MODULO_08

PPS01

PPS02

PPS03

PPS04

PPS05

AREA A TERRA
MQ 15.595

DEPOSITO GIACENZA MATERIALI ESTERI
MQ 4.000

Banchina 11

Banchina 12

Banchina 13

Banchina 14

Banchina 15

INGRESSO AREA PORTUALE

LEGENDA

 - PALI ILLUMINAZIONE PIAZZALE
 - PPS01/02/03/04/05
 - HW — SOTTOSERVIZI
 - PERCORSO SPMT
 - AREA INTERDETTA
 - A6 AREE DISPONIBILI PER SCARICO CARRELLI E ASSEMBLAGGIO IMPRONTA PNEUMATICO
 - STEEL MATS
 - MAMMOET A1 - n.04 elementi (2500x6000x25)
 - MAMMOET A2 - n.04 elementi (2500x6000x25)
 - MAMMOET A3 - n.04 elementi (2500x6000x25)
 - MAMMOET A4 - n.02 elementi (2500x6000x25)
 - BH A5 - n.16 elementi (2000x6000x15)

R	CONTAINER UFFICI
L	SPOGLIATOI
N	PESA MOBILE
H	DEPOSITO ATTREZZATURE E/O OLI E GRASSI
WCC	BAGNO CHIMICO
E1	ESTINTORE CARRELATO A POLVERE ABC o a CO2 da 30 Kg
E1	ESTINTORE CARRELATO A POLVERE ABC o a CO2 da 30 Kg

DRAWING STATUS

APPROVED FOR EXECUTION

00 For Approval 13-06-'25 AT GB

REV. DESCRIPTION: DATE: DRAWN: CHECKED:

Without authorized signatures this document is uncontrolled, not binding and for indicative purposes only.

CLIENT: **NUOVO PIGNONE BH**

PROJECT: **PLAQUEMINES**

TITLE: **TRANSPORT ARRANGEMENT INBOUND MODULE A, 0.3m SUPPORTS LOAD-IN / LOAD-OUT**

MAMMOET
Karel Doormanweg 47, 3115 JD Schiedam, Harbour 580
P.O. Box 570, 3100 AN Schiedam, THE NETHERLANDS
Tel. +31(0)10-2042424 / Fax. +31(0)10-2042442
www.mammoet.com

THIS PUBLICATION REMAINS THE PROPERTY OF THE PUBLISHER AND SHALL BE TREATED AS CONFIDENTIAL, UNLESS CONTRACTUALLY SPECIFIED OTHERWISE. NO PART OF IT MAY BE REPRODUCED, STORED IN A RETRIEVAL SYSTEM OR TRANSMITTED IN ANY FORM OR BY ANY MEANS, WITHOUT THE PRIOR WRITTEN PERMISSION OF THE PUBLISHER.
© 2000 MAMMOET [CQSP-02-01-01]

SCALE: 1:150 SIZE: A1 DRAWING NUMBER

SAP No: 15128163 PROJECT No: SUB: DOC: PART: SHT: REV.

- D - W04 - 1/7 - 00

INFORMAZIONE - I carrelli SPMT arriveranno via mare già assemblati sulla barge MIZAR 20. Pertanto non sarà necessario occupazione di area portuale per l'assemblaggio.



DRAWING STATUS									
APPROVED FOR EXECUTION									
00	For Approval					13-06-'25	AT		GB
REV.	DESCRIPTION:					DATE:	DRAWN:		CHECKED:
Without authorized signatures this document is uncontrolled, not binding and for indicative purposes only.									
CLIENT: NUOVO PIGNONE BH									
PROJECT: PLAQUEMINES									
TITLE: TRANSPORT ARRANGEMENT INBOUND MODULE A, 0.3m SUPPORTS LOAD-IN / LOAD-OUT									
 MAMMOET Karel Doormanweg 47, 3115 JD Schiedam, Harbour 580 P.O. Box 570, 3100 AN Schiedam, THE NETHERLANDS Tel. +31(0)10-2042424 / Fax. +31(0)10-2042442 www.mammoet.com						THIS PUBLICATION REMAINS THE PROPERTY OF THE PUBLISHER AND SHALL BE TREATED AS CONFIDENTIAL, UNLESS CONTRACTUALLY SPECIFIED OTHERWISE. NO PART OF IT MAY BE REPRODUCED, STORED IN A RETRIEVAL SYSTEM OR TRANSMITTED IN ANY FORM OR BY ANY MEANS, WITHOUT THE PRIOR WRITTEN PERMISSION OF THE PUBLISHER. © 2000 MAMMOET			
SCALE: 1:150		SIZE: A1		DRAWING NUMBER					
SAP No:		PROJECT No:		SUB:		DOC:		PART:	
15128163		-		-		D - W04		- 1/7 - 00	
								[CSPG-02-01-01]	